


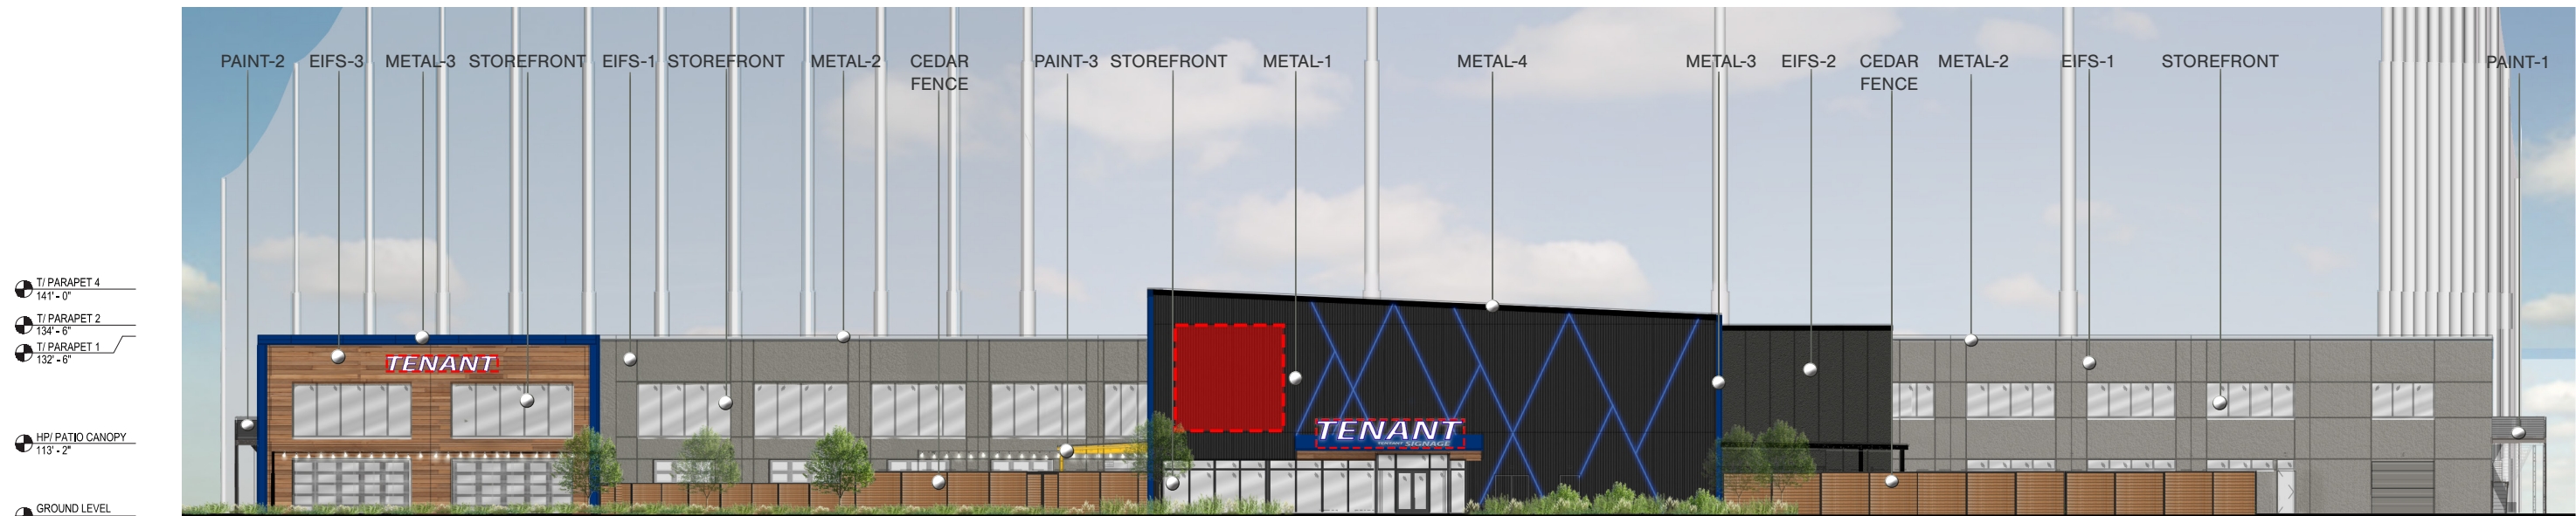


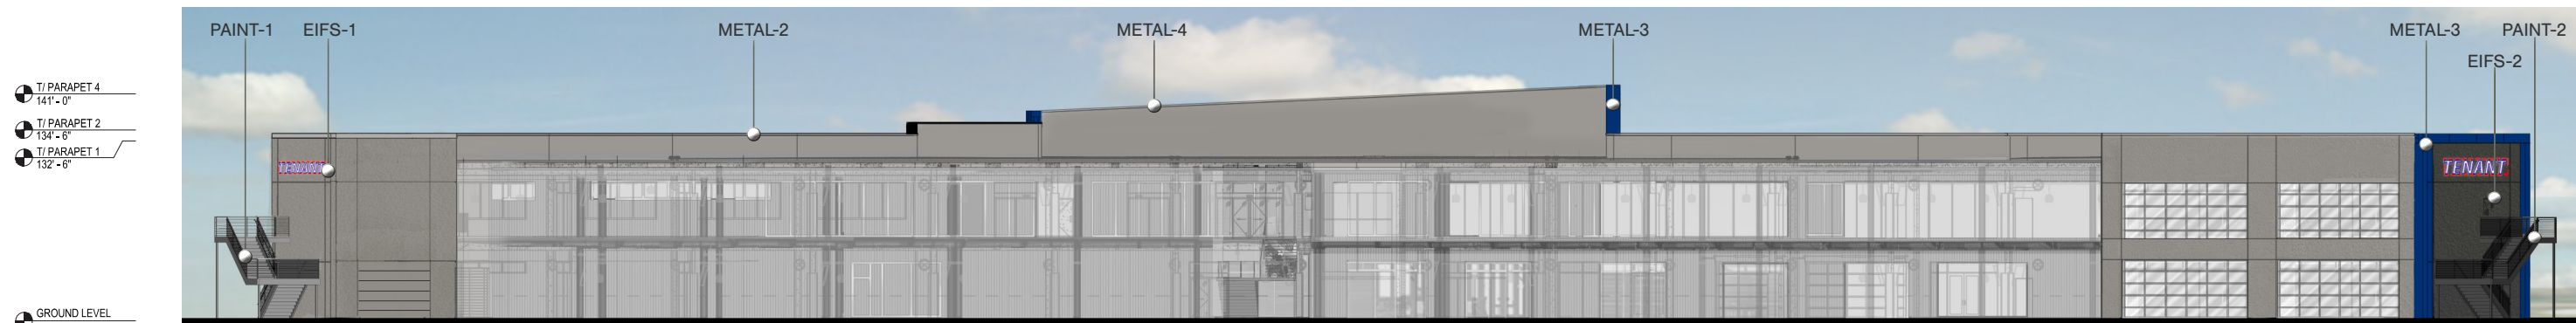

Front Elevation

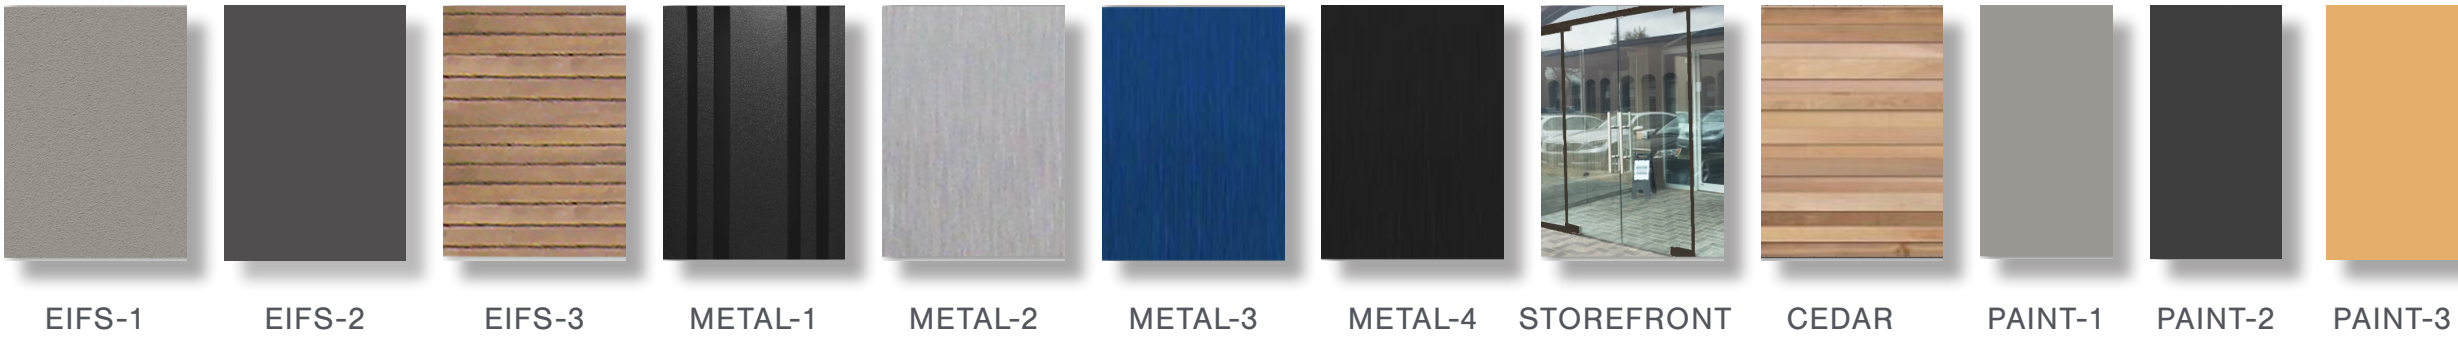


Rear Elevation

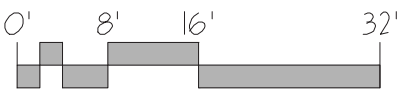



Exterior Elevations




Left Elevation

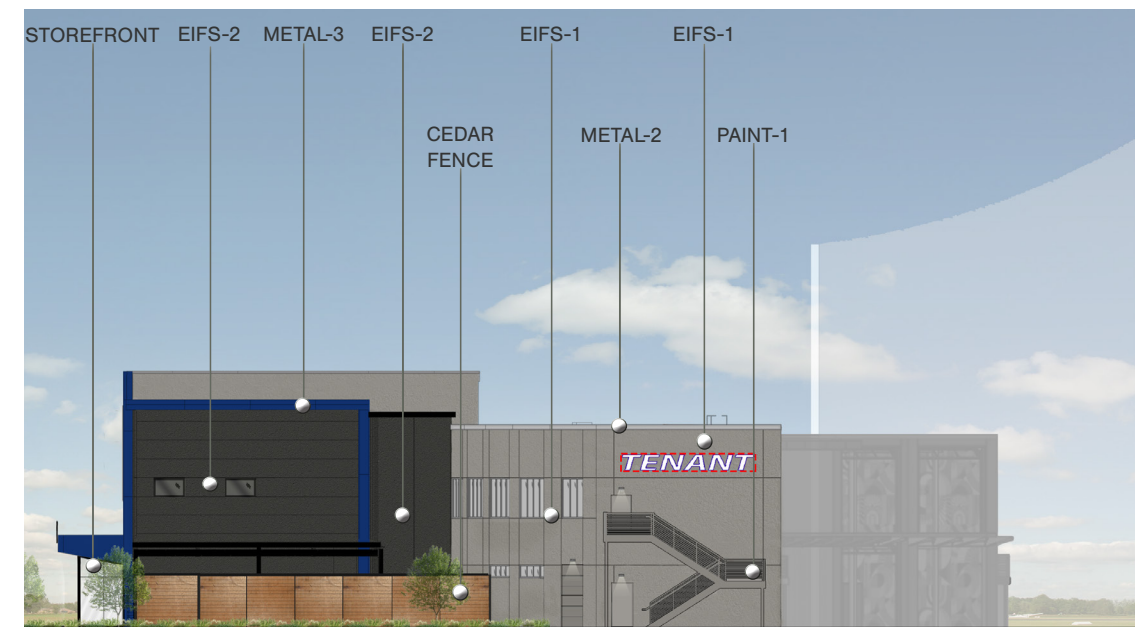

Right Elevation

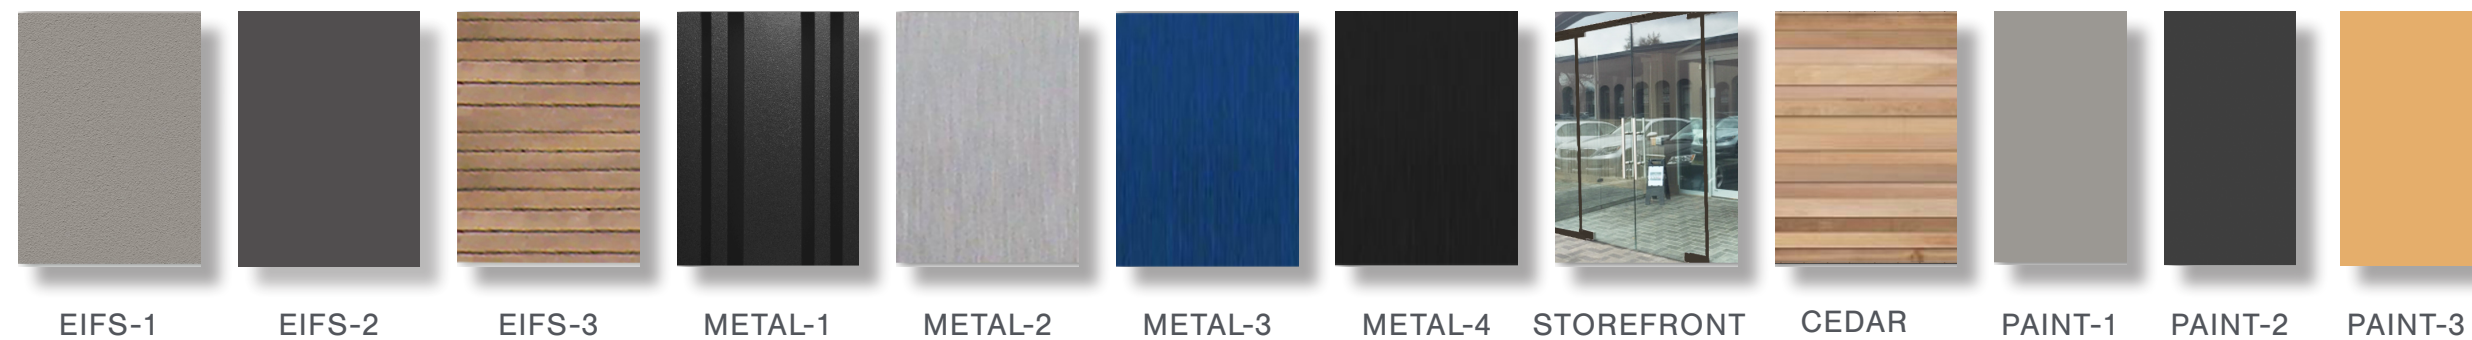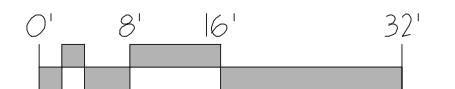


Exterior Elevations

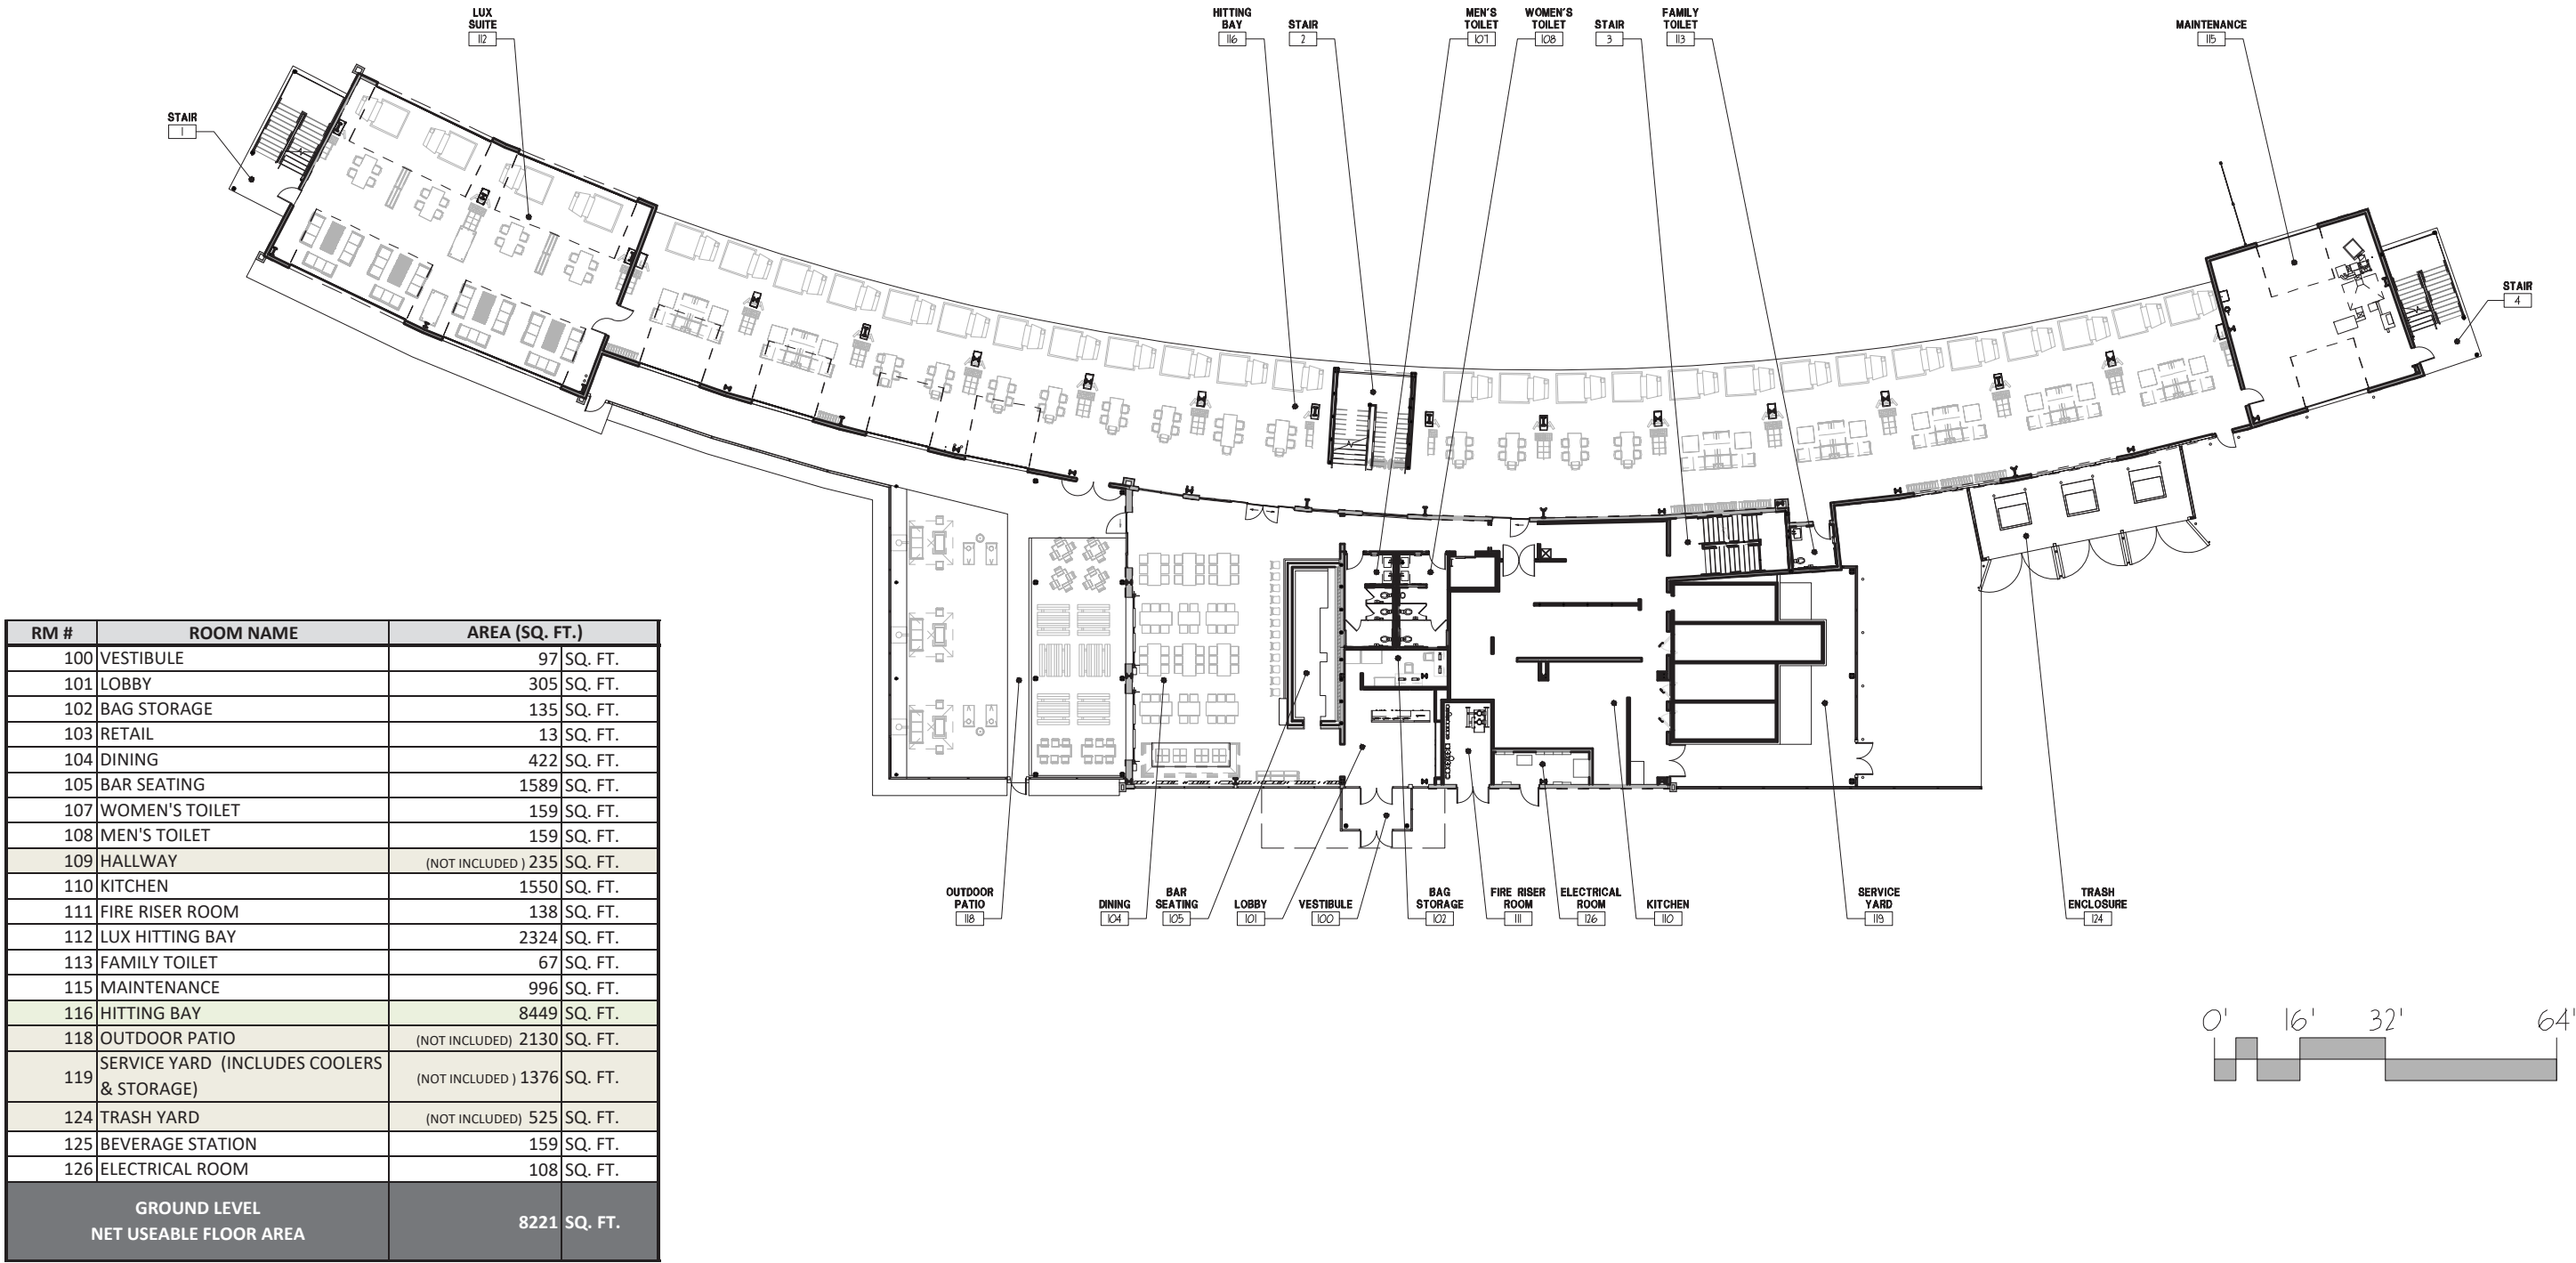


GROSS FLOOR AREA
16,830 TOTAL SQUARE FEET
AT GROUND LEVEL

Floor Plan - Ground Level

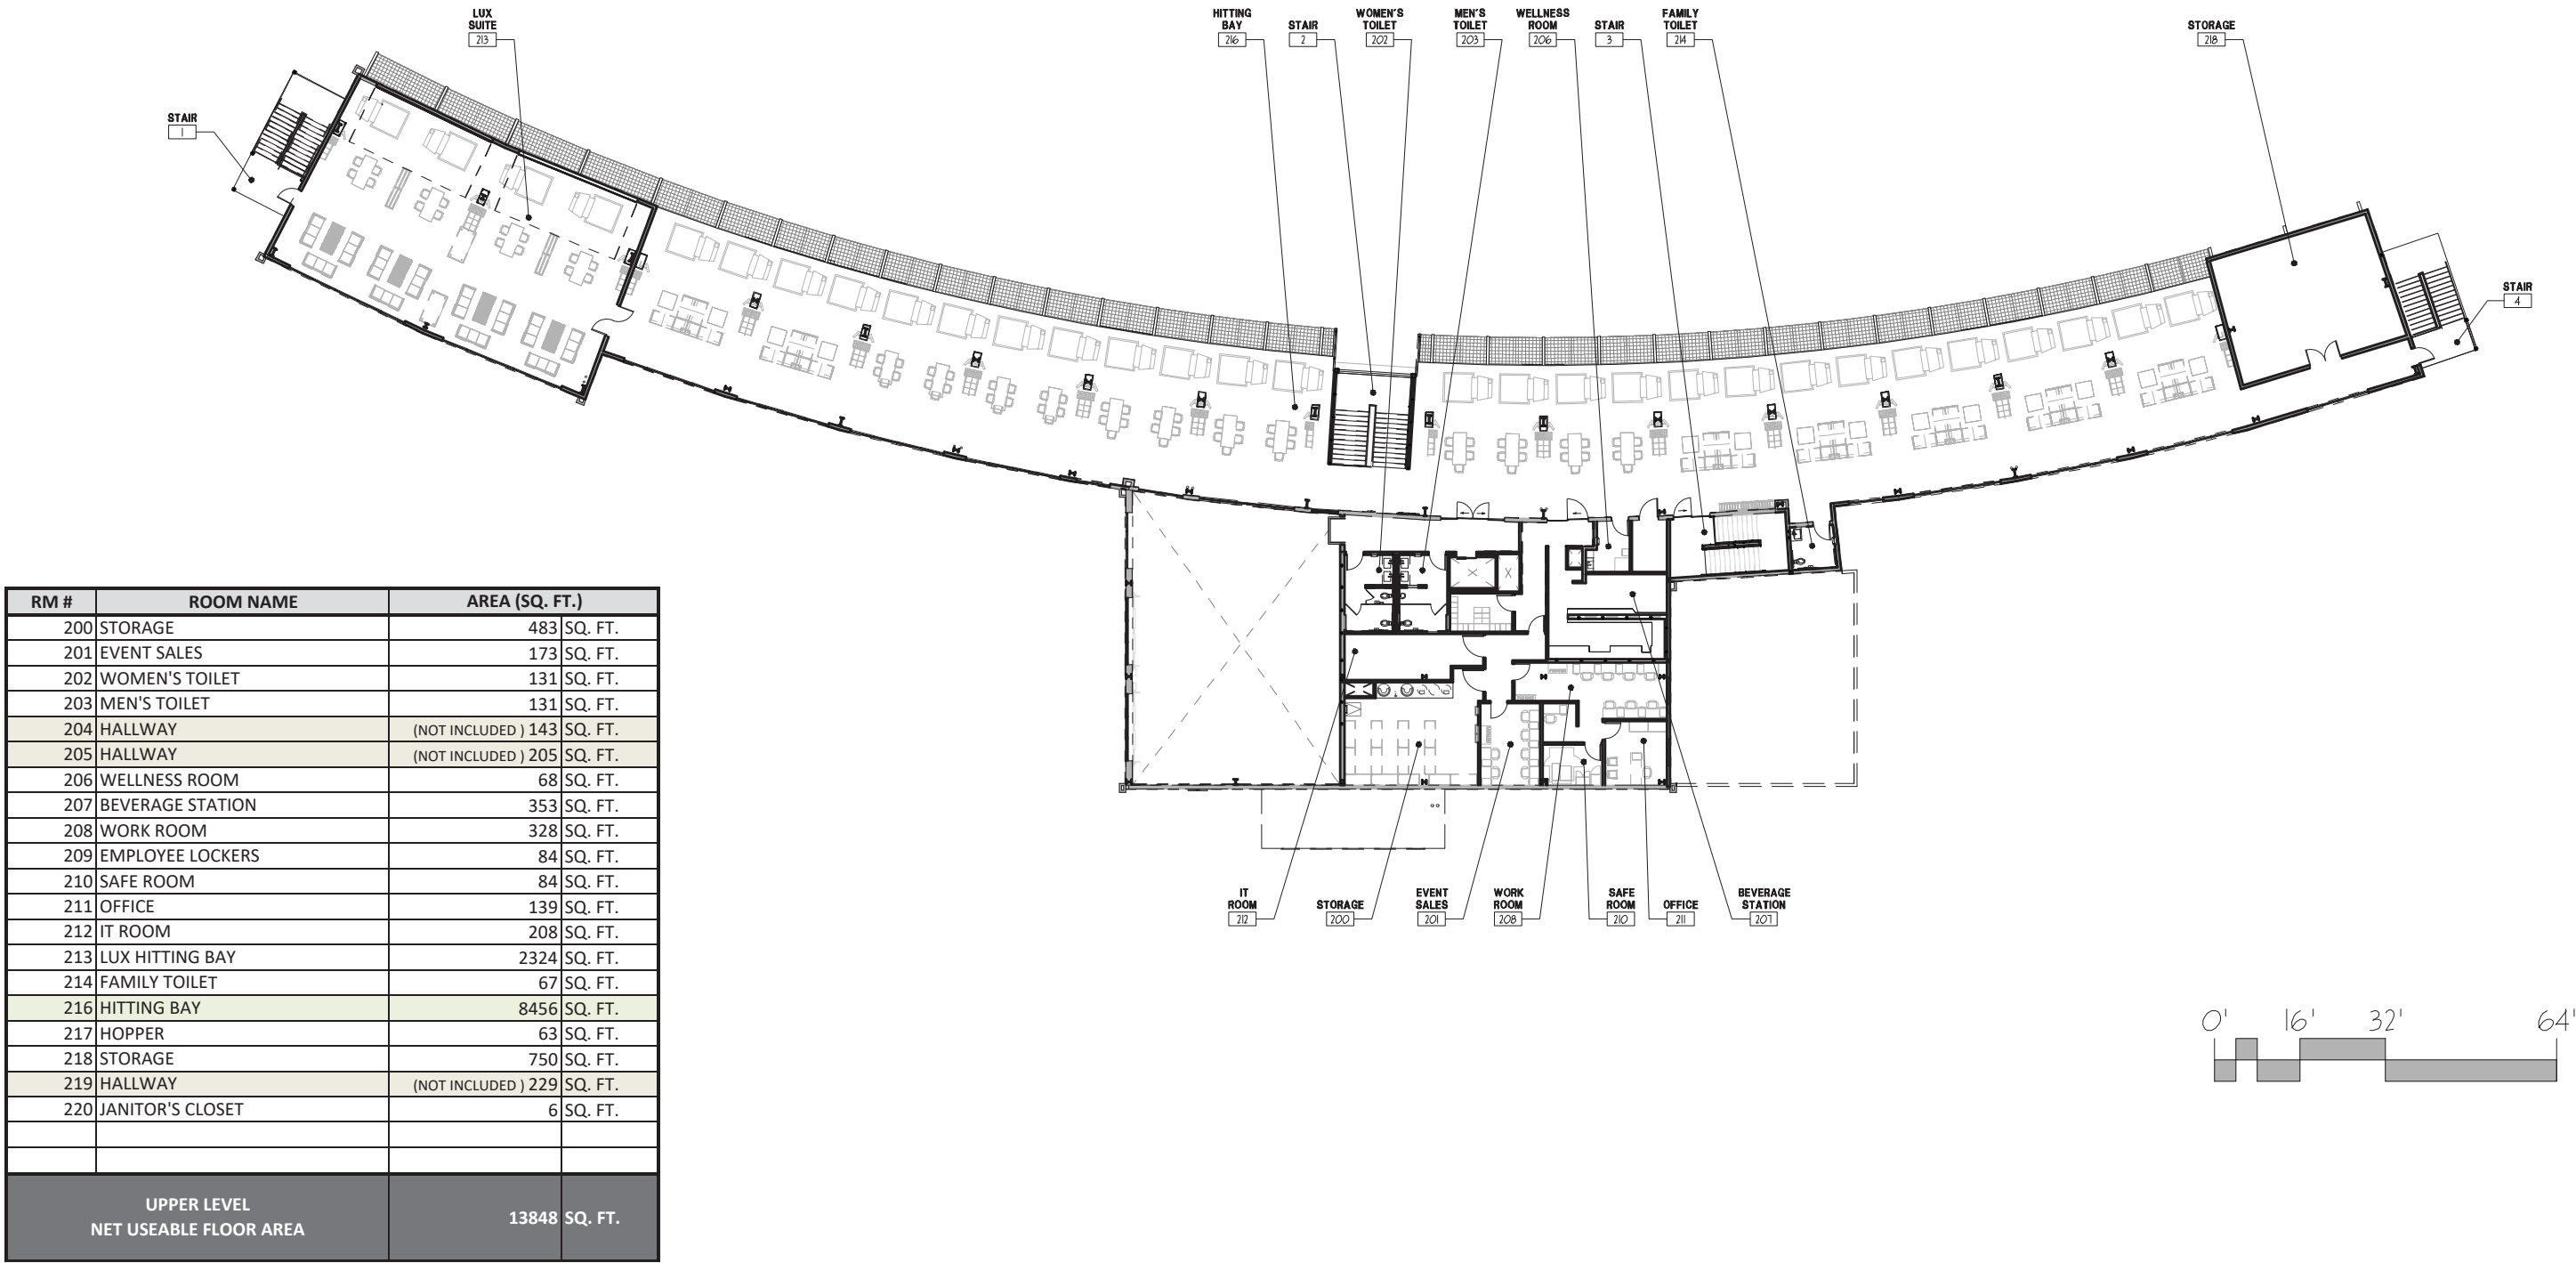

GROSS FLOOR AREA
15,028 TOTAL SQUARE FEET
AT UPPER LEVEL

Floor Plan - Upper Level

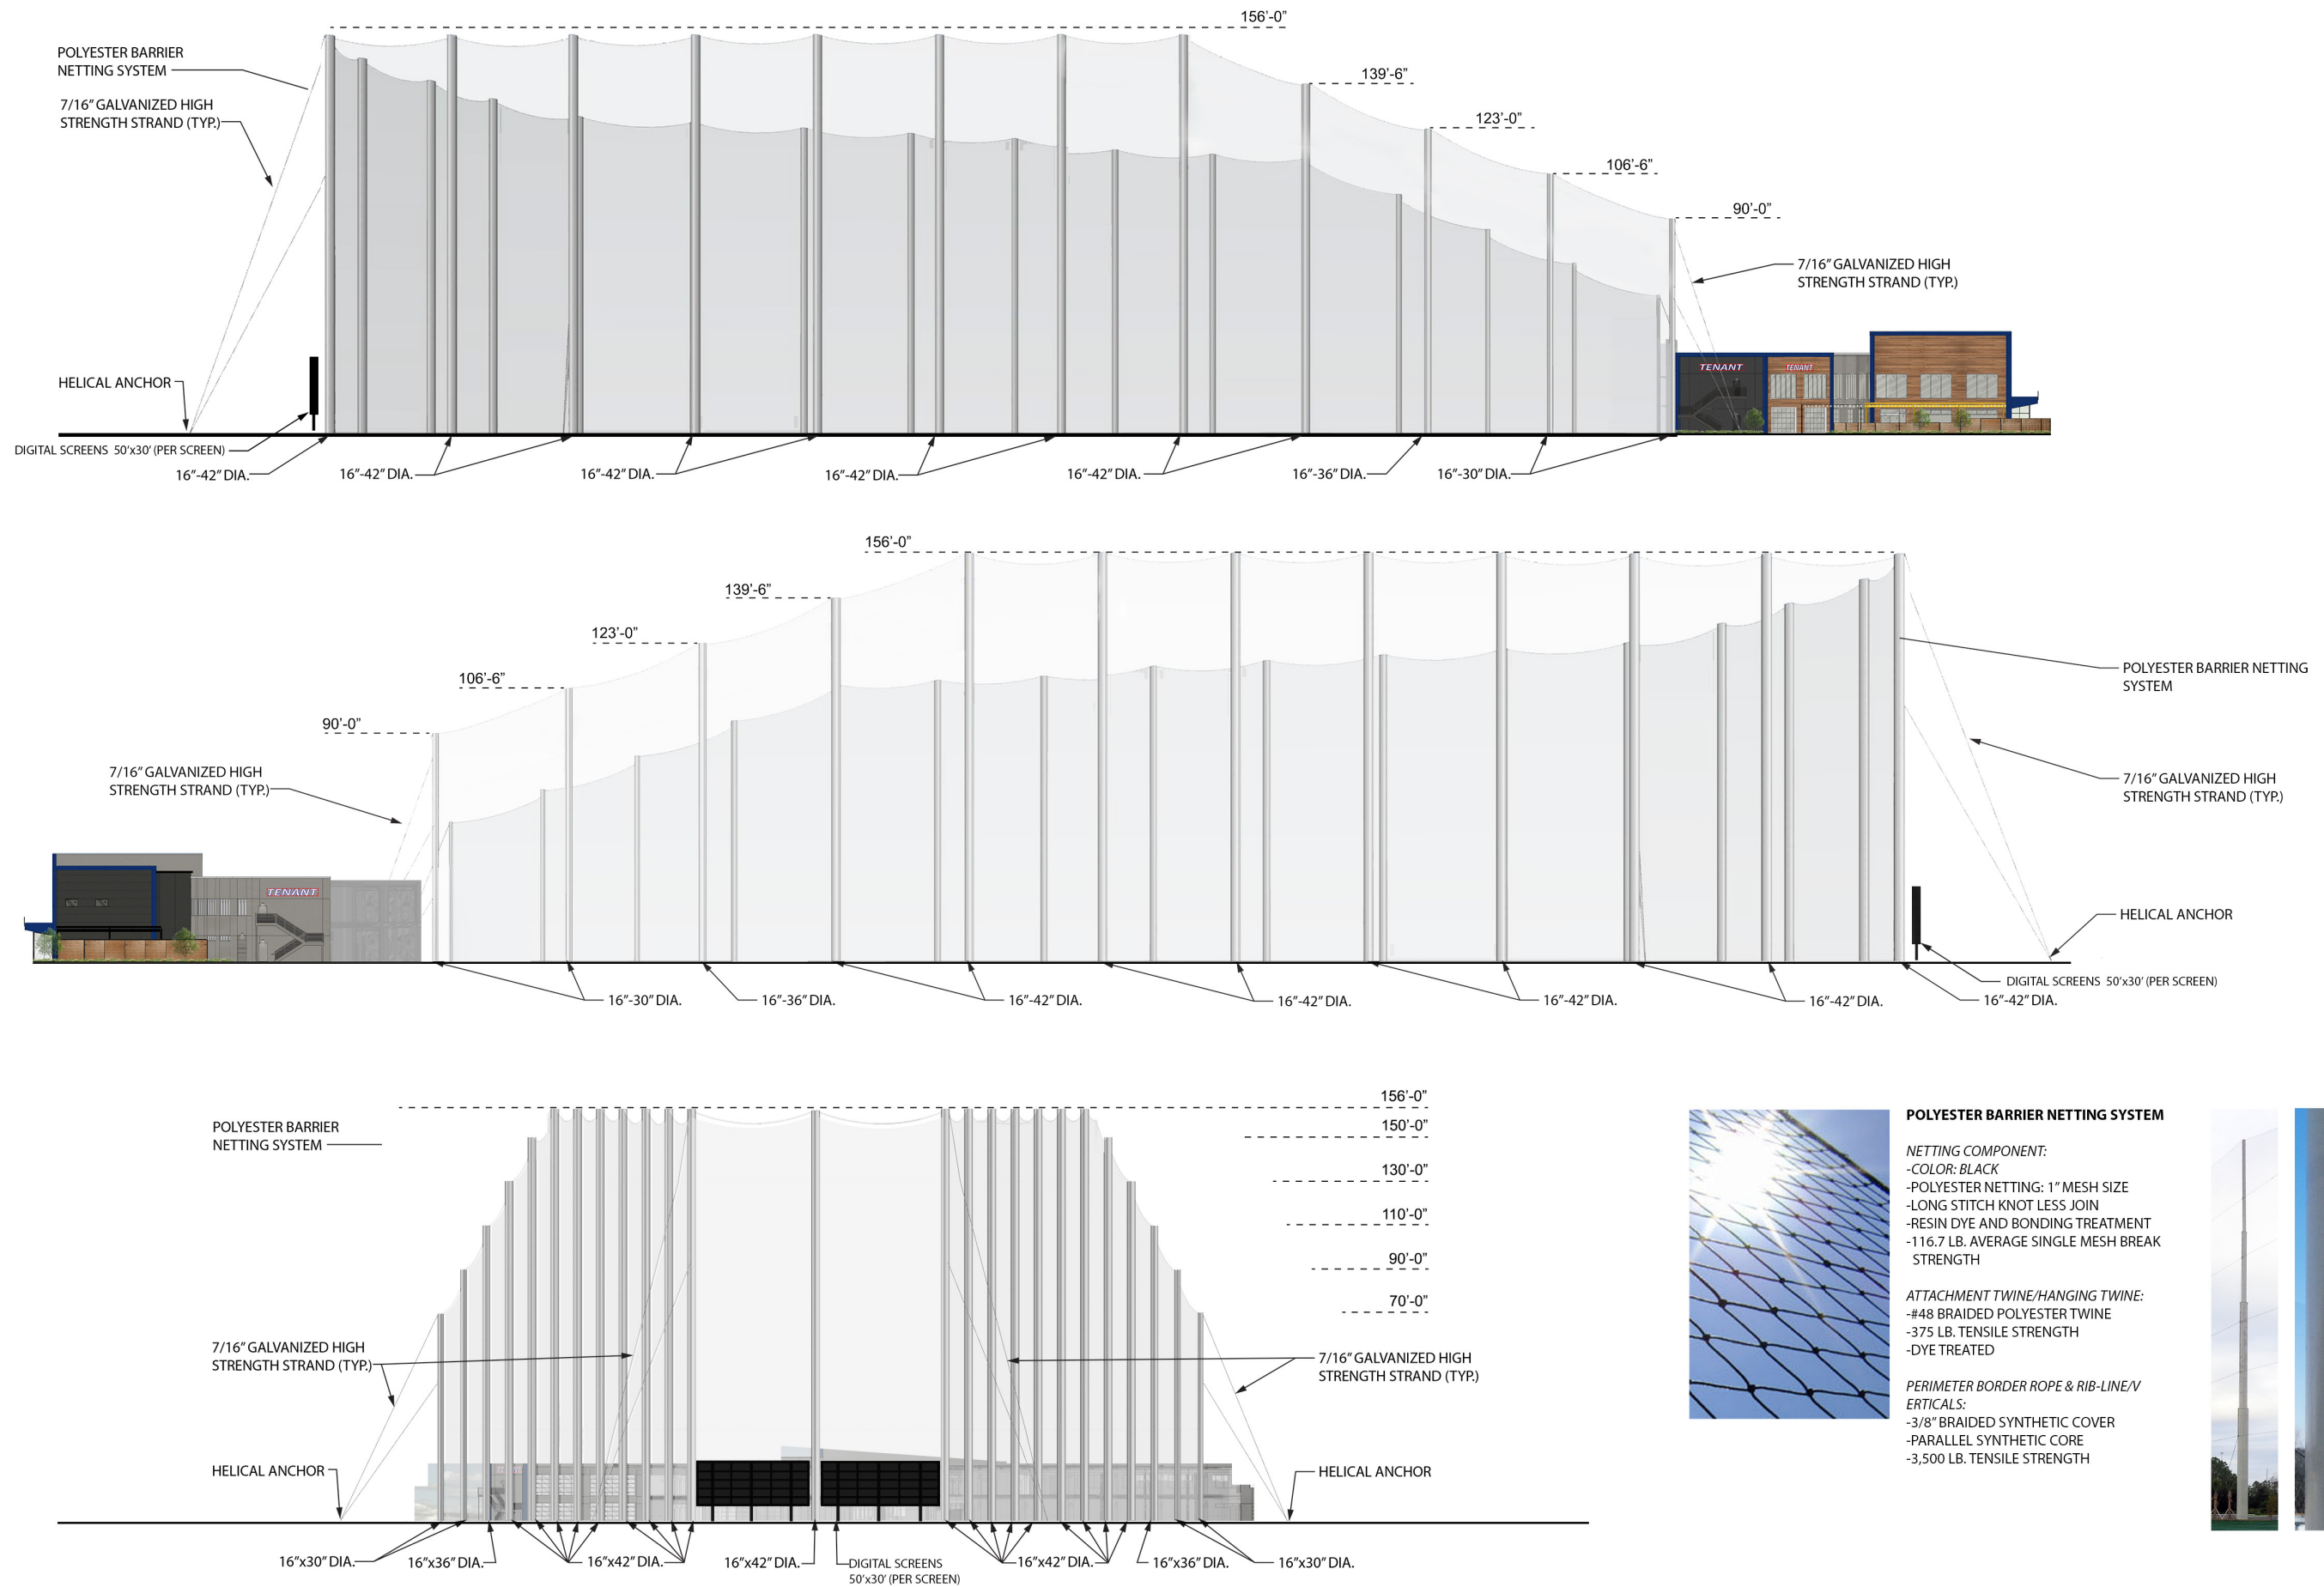

Net Pole - Elevations



FRONT ELEVATION: 13,935.60 SF




EXTERIOR SIGN: 242.12 SF. = 1.74% OF ELEVATION

FRONT ELEVATION SIGNAGE:
 $(242.12 \text{ SF} + 114.13 \text{ SF} + 51.32 \text{ SF}) / 13,935.60 \text{ SF} = 0.0292$
 2.92% OF FRONT ELEVATION



EXTERIOR SIGN: 51.32 = 0.37% OF ELEVATION

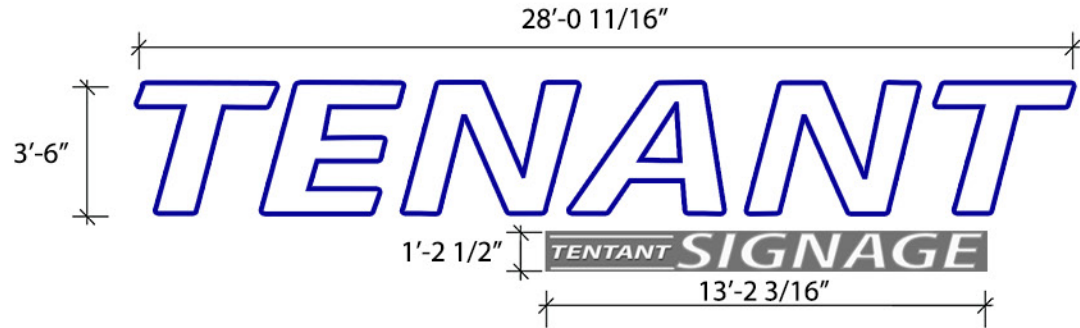

EXTERIOR SIGN: 98.20 SF. + 15.93 = 114.13 = 0.82% OF ELEVATION

- EXTERIOR SIGN:
- FRONT LIT CHANNEL LETTERS MOUNTED TO CANOPY
- FONT: TENANT APPROVED TYPEFACE
- FACE: 3/16" 7328 WHITE POLYCARBONATE FACE W/ ARLON 2114 TRANS. BLUE VINYL SKIN 1" WEEDED OUTLINE
- RETURNS: 6" .063 3003 H14 ALUM. RETURNS PTM SILVER
- TRIM CAPS: 2" SILVER JEWELITE TRIM CAPS
- BACKS: .063 WHITE ALUMINUM PAINTED SILVER
- EXTERNAL GUSSETS: 1/8" 5052 Aluminum W/ 2" FLANGES ON ALL SIDES
- INTERNAL GUSSETS: 1/8" 5052 ALUMINUM CUT TO LETTER SHAPE AT BOTTOM
- ANCHORS: 3/8" DIA X 5" GALVANIZED LAG BOLTS
- ILLUMINATION: WHITE LEDS-G0Q3 6-7000K
- MOUNTING: MOUNTED TO BUILDING CANOPY W/ NON-CORROSIVE HARDWARE AND CUSTOM GUSSETS AS REQUIRED. ALL PENETRATIONS SEALED W/ CLEAR SILICONE. DRILL POWER HOLES AND ATTACH GUSSETS IN THE FIELD, PROVIDE SS BOLTS

Exterior Signage - Front Elevation



RIGHT ELEVATION: 5,038.44 SF.




EXTERIOR SIGN: 85.4 SF= 1.69% OF ELEVATION

RIGHT ELEVATION SIGNAGE:
85.4/ 5,038.44 SF= 0.0169
1.69% OF RIGHT ELEVATION

Exterior Signage - Right Elevation



LEFT ELEVATION: 4,161.85 SF.

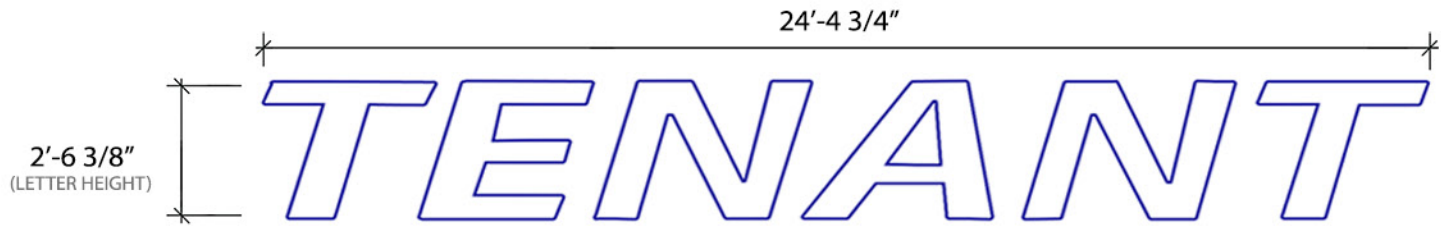

EXTERIOR SIGN: 85.4 SF= 2.05% OF ELEVATION

LEFT ELEVATION SIGNAGE:
85.4 SF / 4,161.85 SF= 0.0205
2.05% OF LEFT ELEVATION

Exterior Signage - Left Elevation